


Residence PH 2

3 Bedroom
1335 Square Feet

2 Bathroom
1819 sq ft Terrace

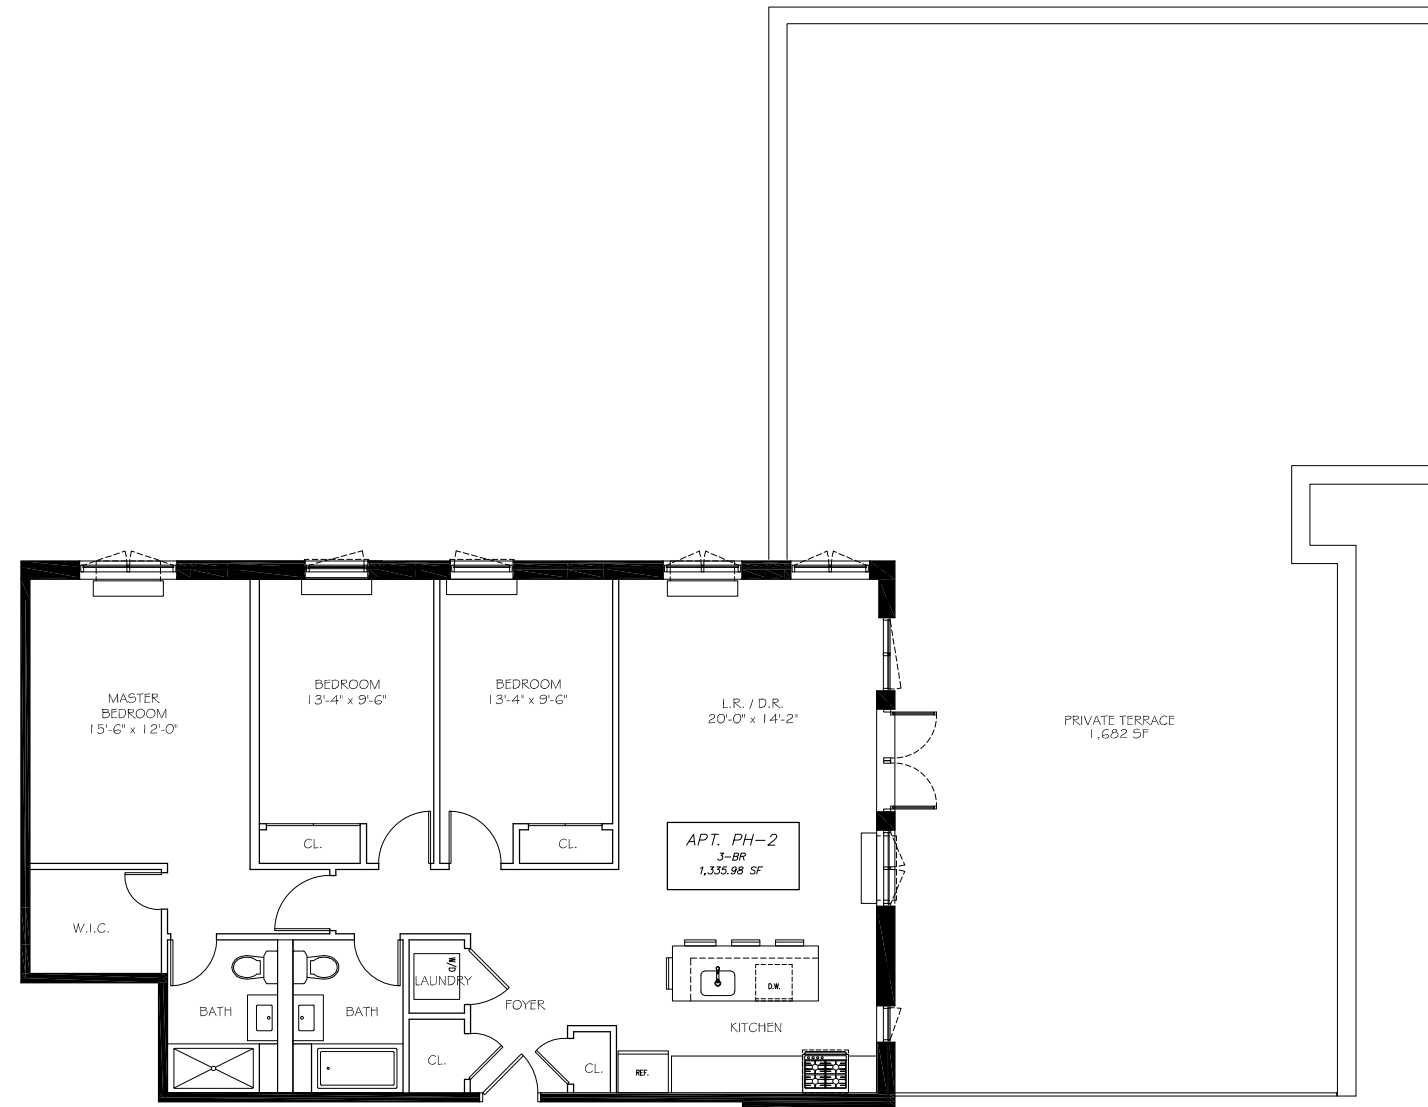

8TH FLOOR PLAN
SCALE: 1/4" = 1'-0"

Explore The Possibilities

www.rentastoria.com