

Residence PH 1


2 Bedroom

2 Bathroom

1241 Square Feet

963 sq ft Terrace

189 sq ft Terrace

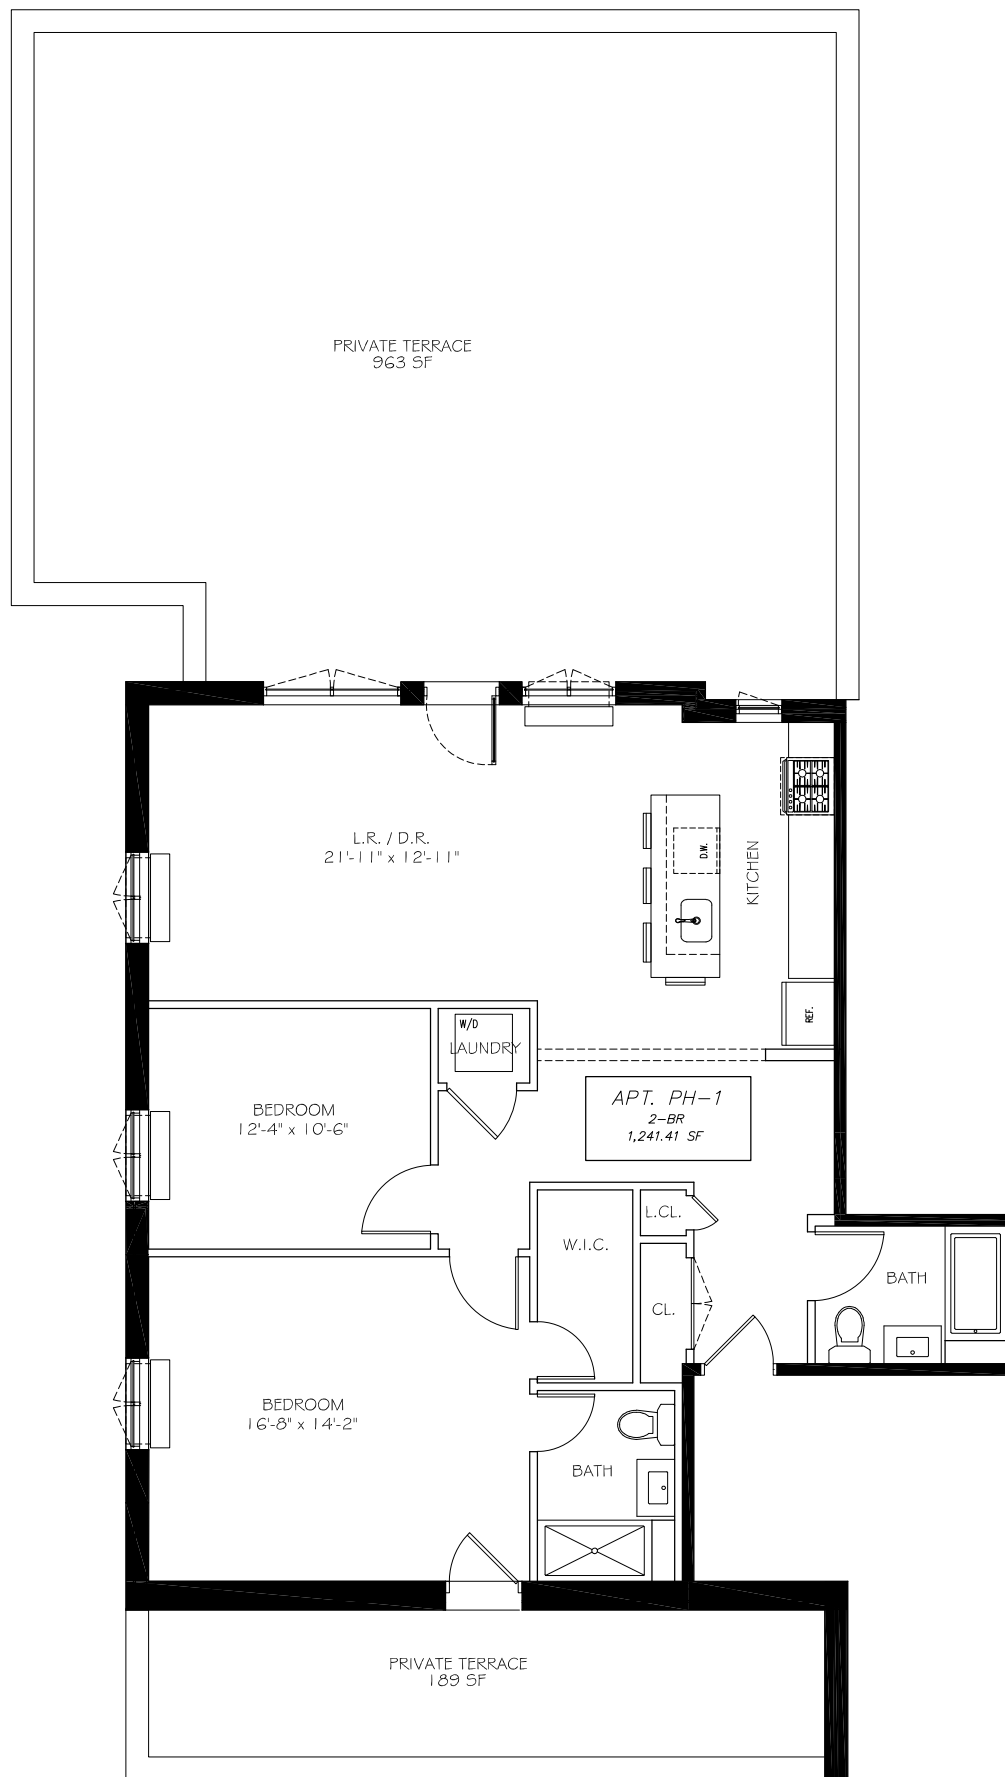

8TH FLOOR PLAN
SCALE: 1/4" = 1'-0"

Explore The Possibilities

www.rentastoria.com