


Residence 3G

1 Bedroom
661 Square Feet

1 Bathroom
191 sq ft Terrace

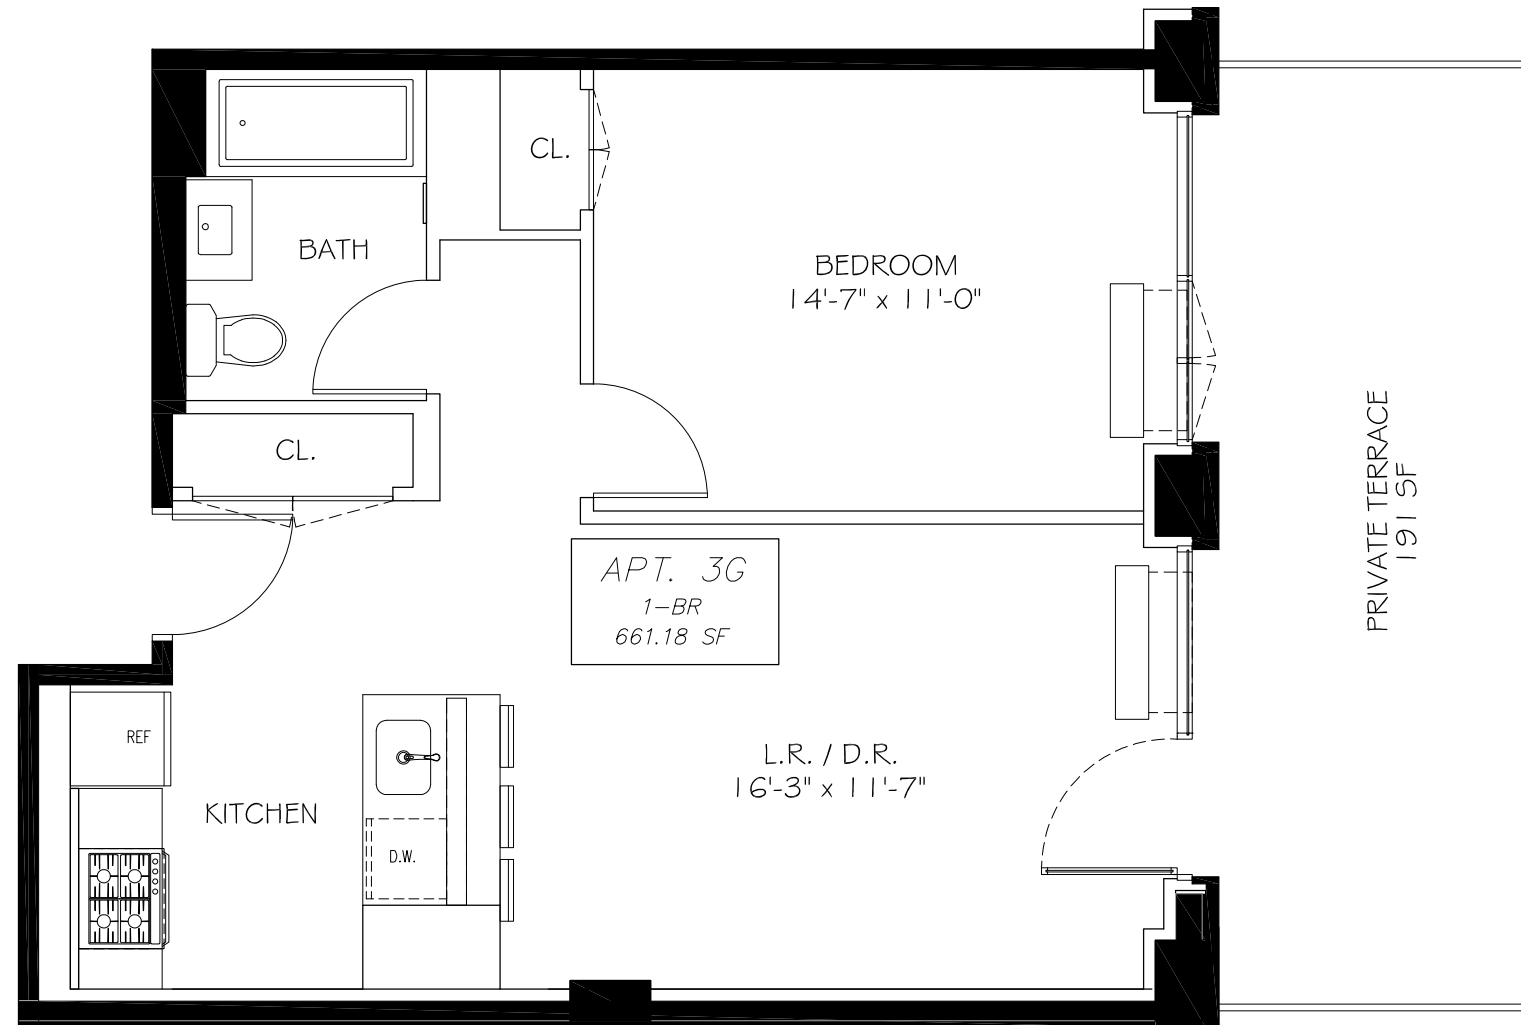

3RD FLOOR PLAN
SCALE: 1/4" = 1'-0"

Explore The Possibilities

www.rentastoria.com