


Residence 3I

2 Bedroom 2 Bathroom
938 Square Feet 224 sq ft Terrace

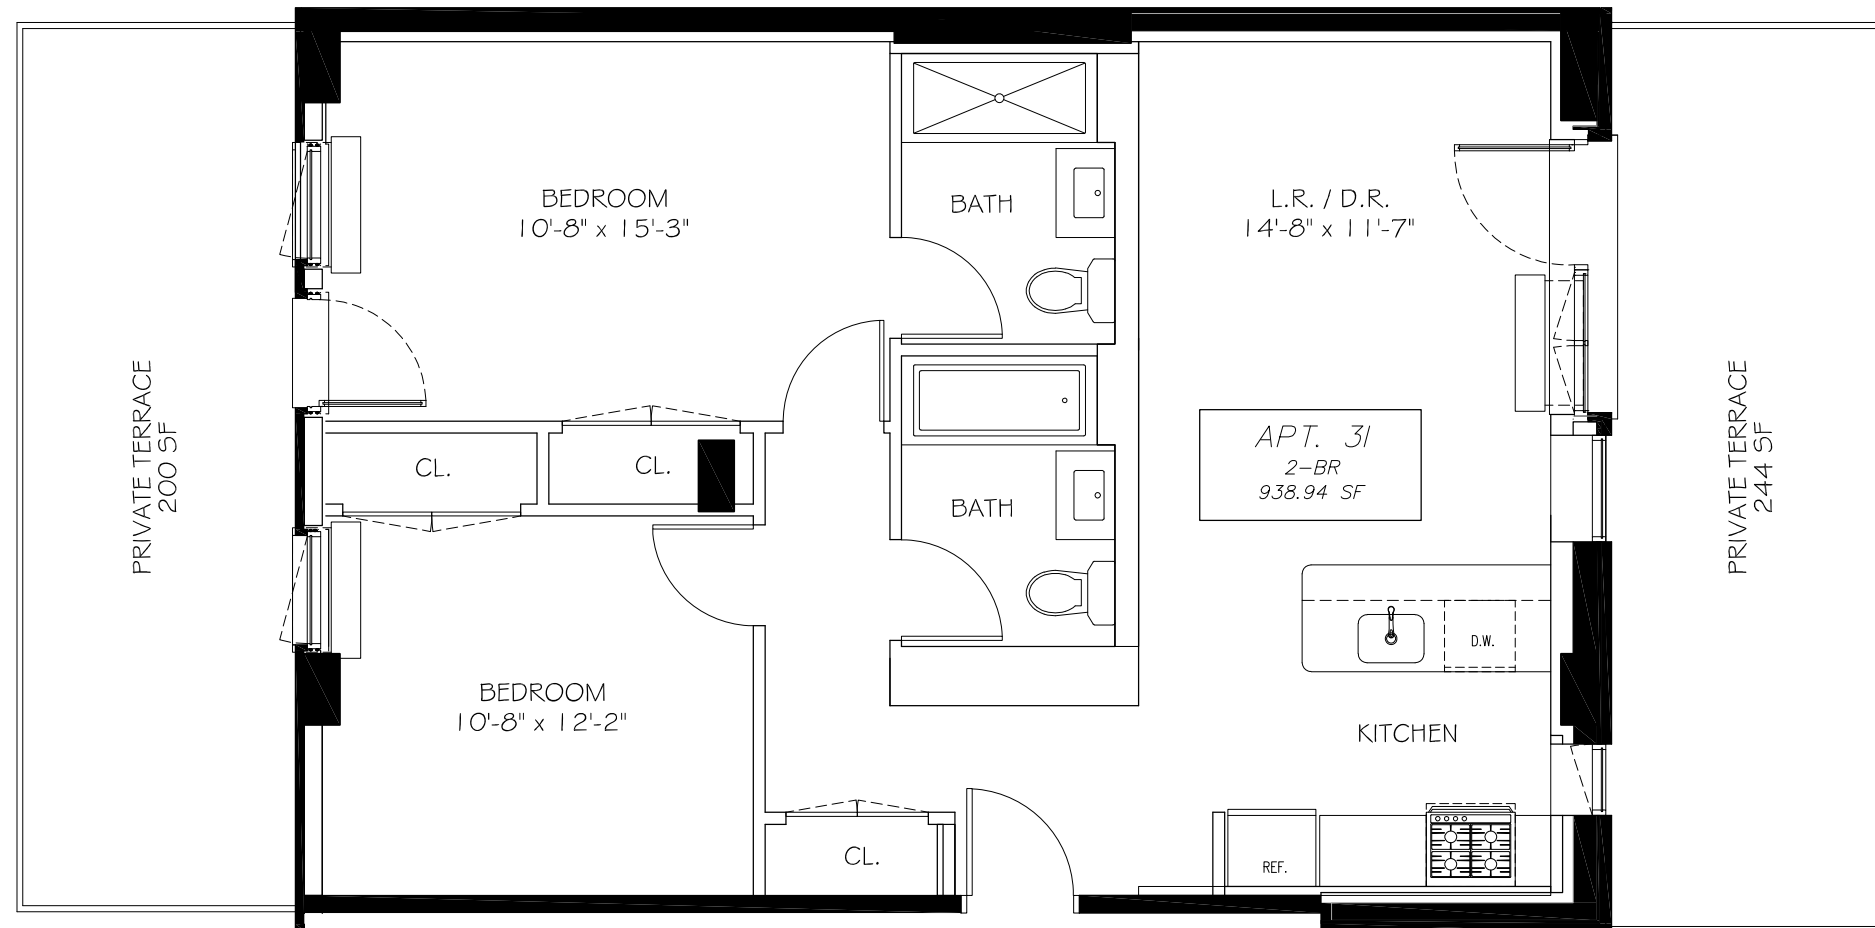

3RD FLOOR PLAN
SCALE: 1/4" = 1'-0"

Explore The Possibilities

www.rentastoria.com