


Residence

4A 5A 6A

2 Bedroom 2 Bathroom
938 Square Feet

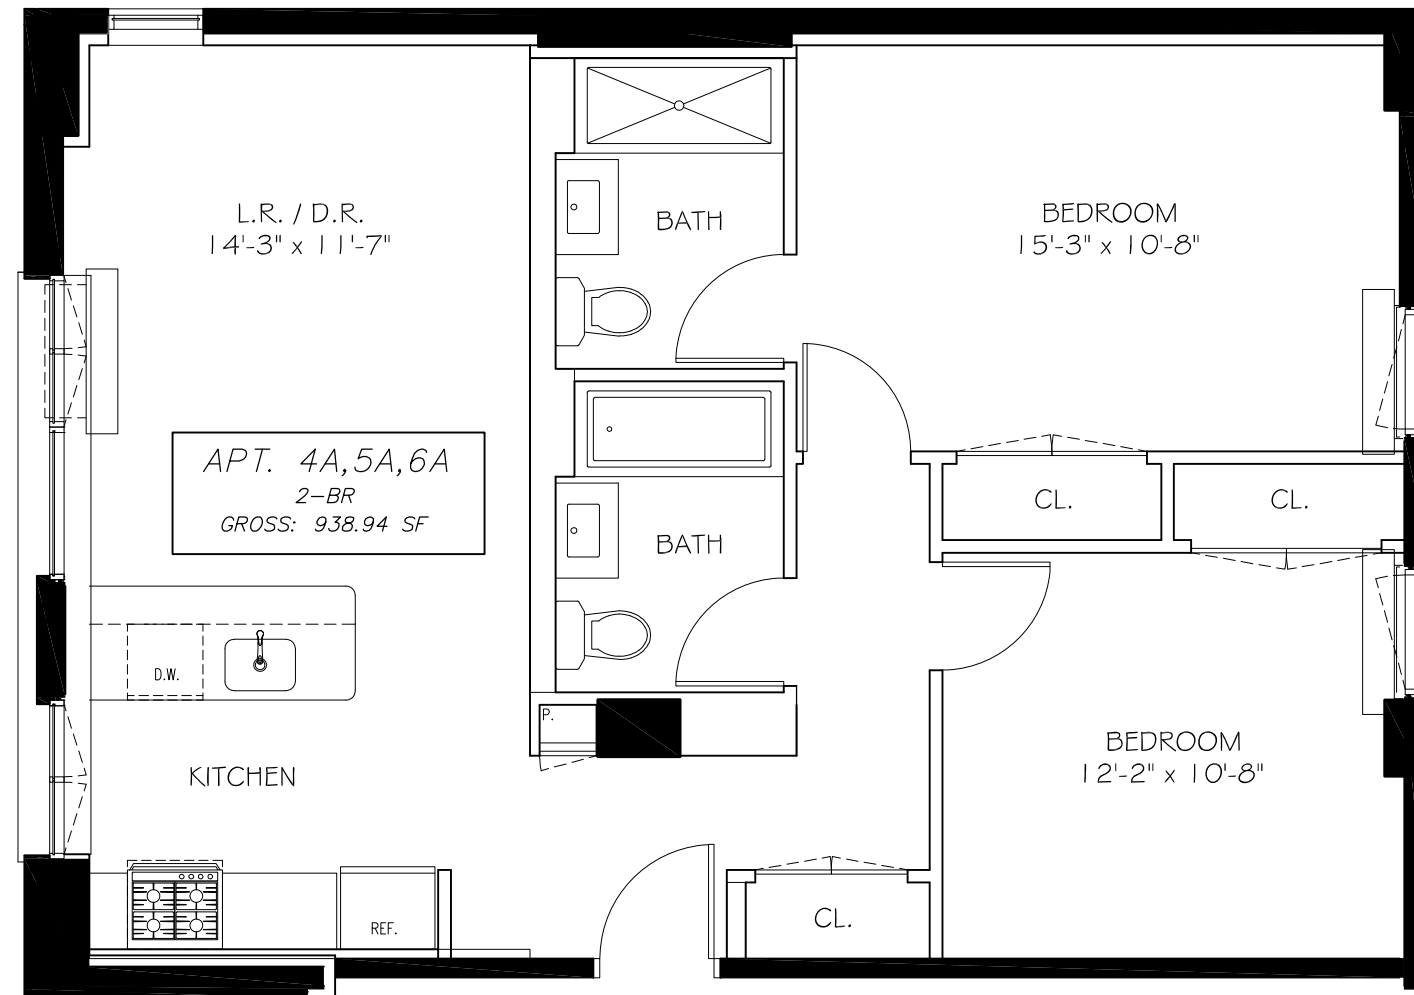

4TH-7TH FLOOR PLAN
SCALE: 1/4" = 1'-0"

Explore The Possibilities

www.rentastoria.com